



KEY:-

- Extent of Works
- New Kerbline

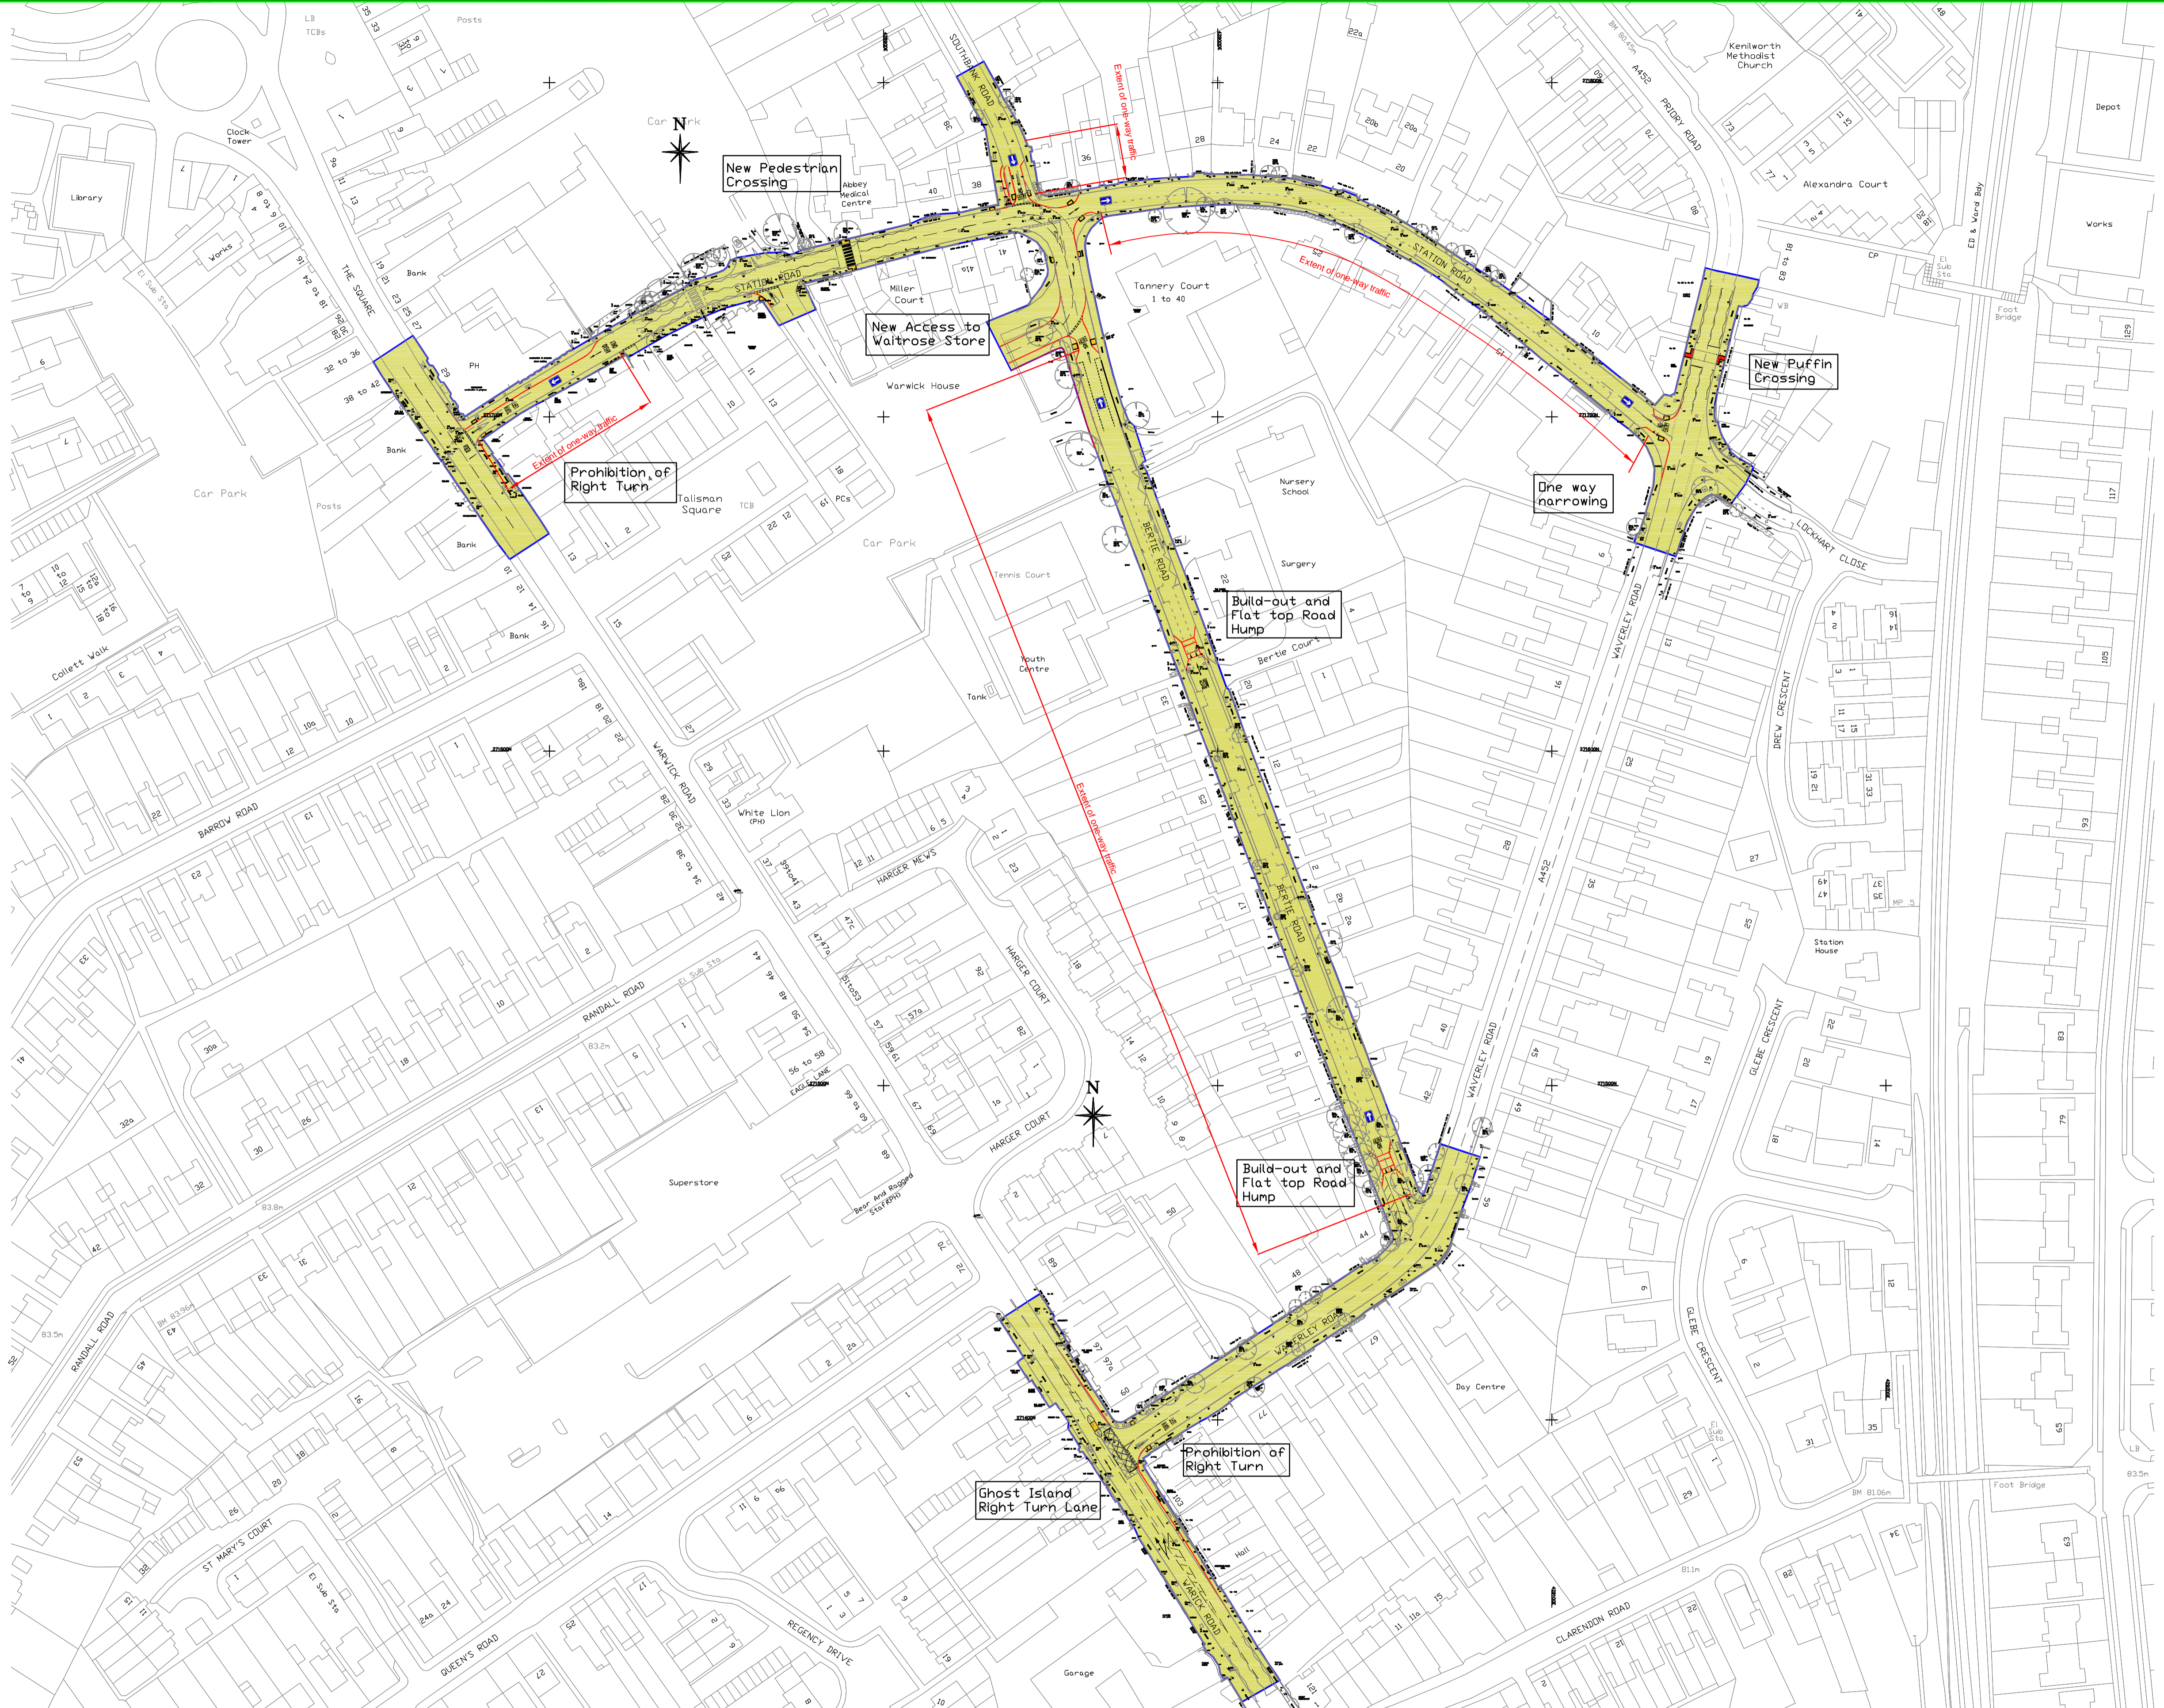

This map is based upon Ordnance Survey material with the permission of Ordnance Survey on behalf of the Controller of Her Majesty's Stationery Office © Crown Copyright. Unauthorised reproduction infringes Crown copyright and may lead to prosecution or civil proceedings. Warwickshire County Council, 100018285, 2004

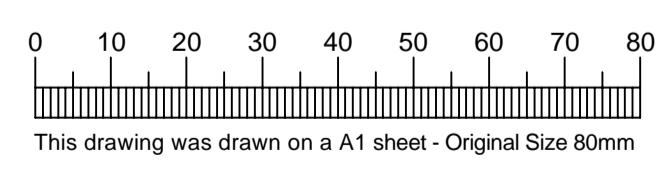

Plot Creation Date: 08/08/2007
 Plot Creation Time: 15:06:22
 Source File: M:\High9-6-88\issued2.dwg

NOTES	SUFFIX	AMENDMENTS	DATE	TITLE	DRN	CK'D
				TALISMAN SQUARE - KENILWORTH	TN	DM
				GENERAL LAYOUT	8 August 2007	
					SCALE	
					1:1000	
					DRG. NO.	
					H/9.6.88/2	

Warwickshire County Council
ENVIRONMENT AND ECONOMY DIRECTORATE

This plot was produced from a digital source so may not be at true scale. It is the recipient's responsibility to confirm its accuracy.